


Curb Plan Detail 17" Top Detail

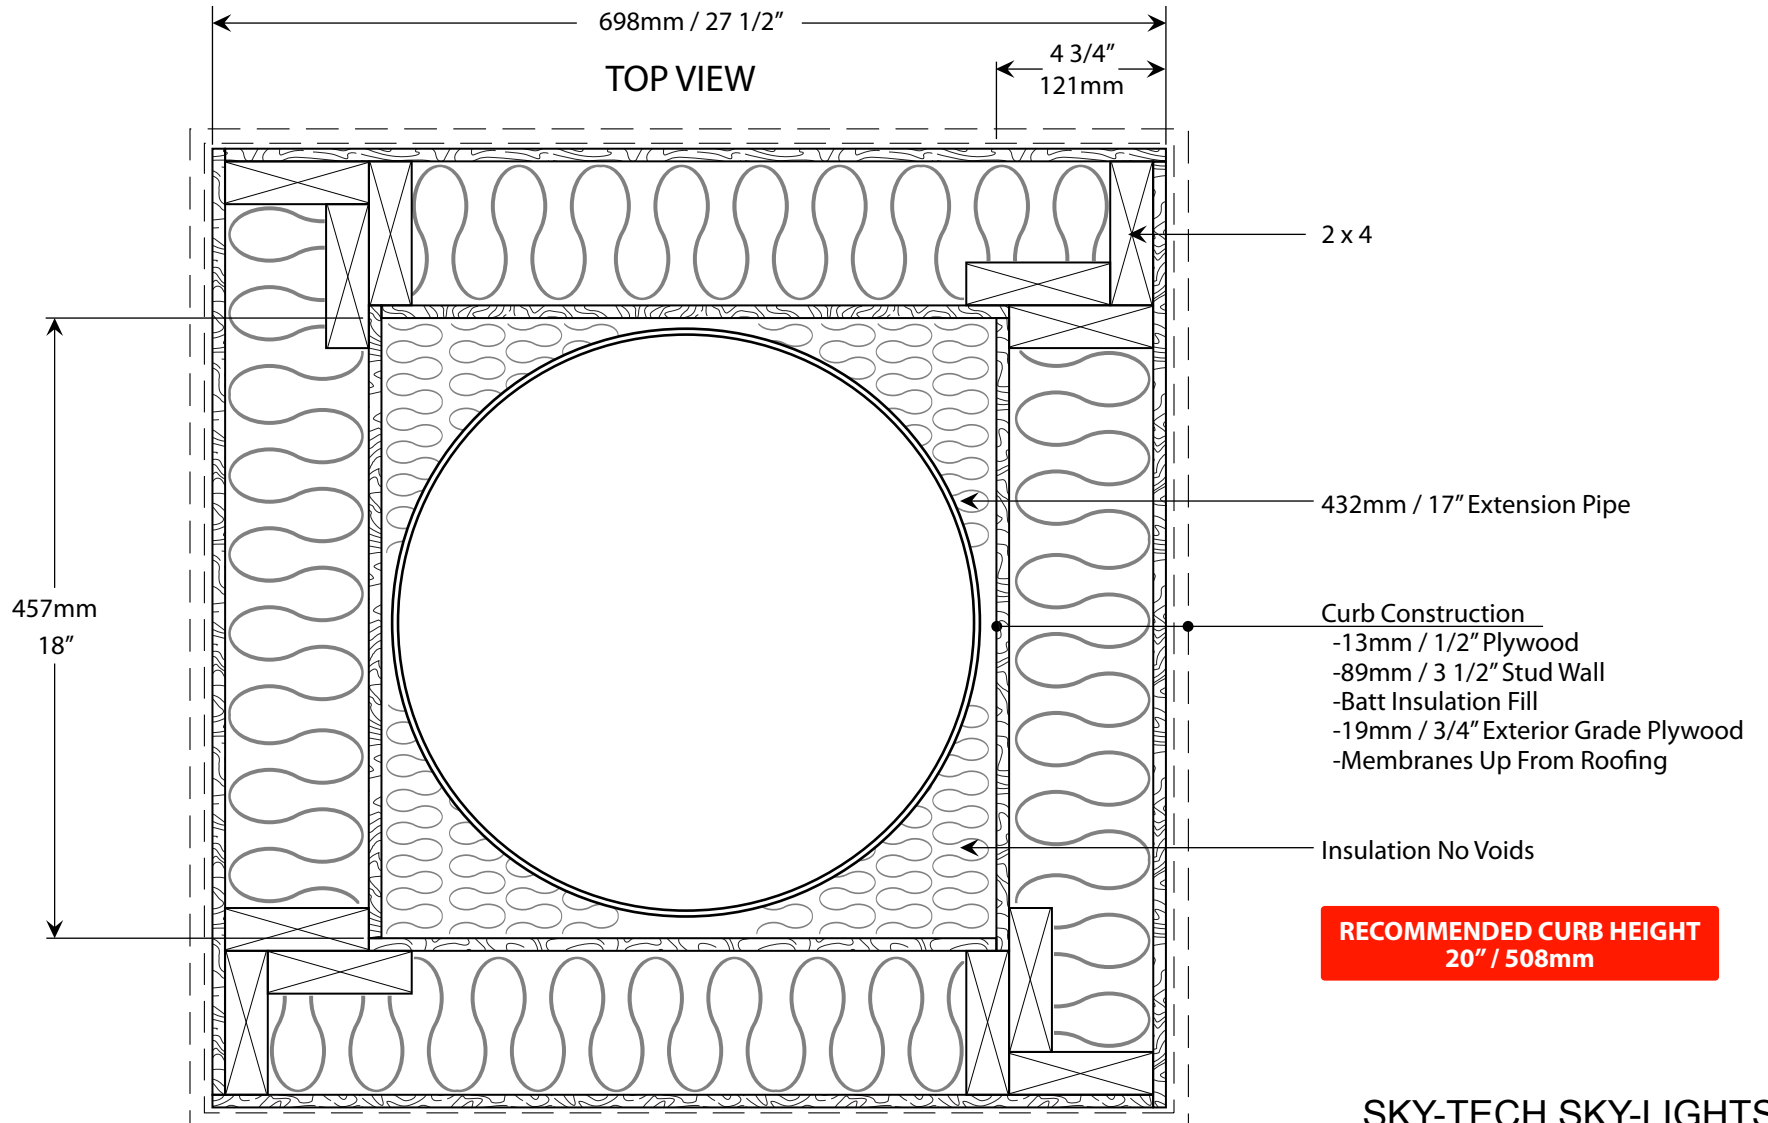

RECOMMENDED CURB HEIGHT
20" / 508mm

SKY-TECH SKY-LIGHTS

Do Not Scale

*Prior to construction, check with all local building authorities and check building codes for compliance.