


## Industrial 13" Top Detail

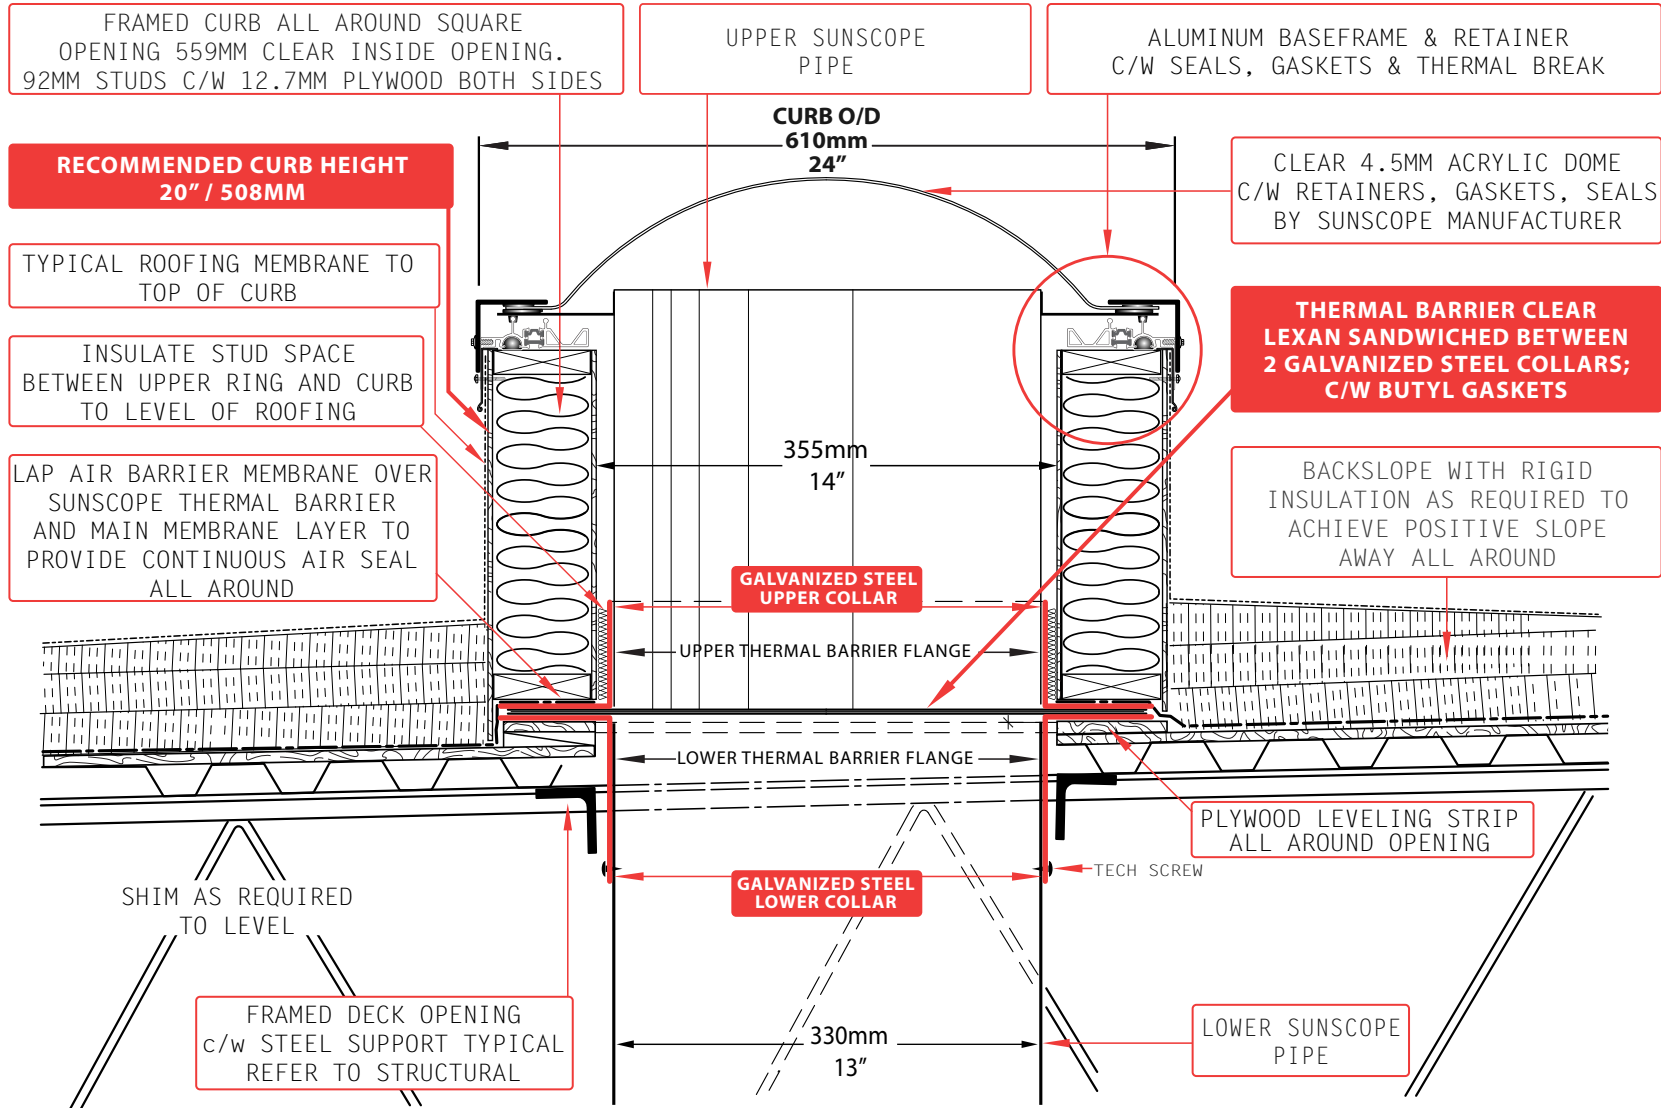

\*Prior to construction, check with all local building authorities and check building codes for compliance.

**SKY-TECH SKY-LIGHTS**

**Do Not Scale**