


SKY-TECH™

MANUFACTURER OF
SUNSCOPE™
Natural Light Systems

S K Y - L I G H T S "PROUDLY CANADIAN" 

11503 - 160 Street Edmonton, Alberta, Canada T5M 3V9 1.800.449.0644

Industrial No Ceiling 8.5" Bottom Detail

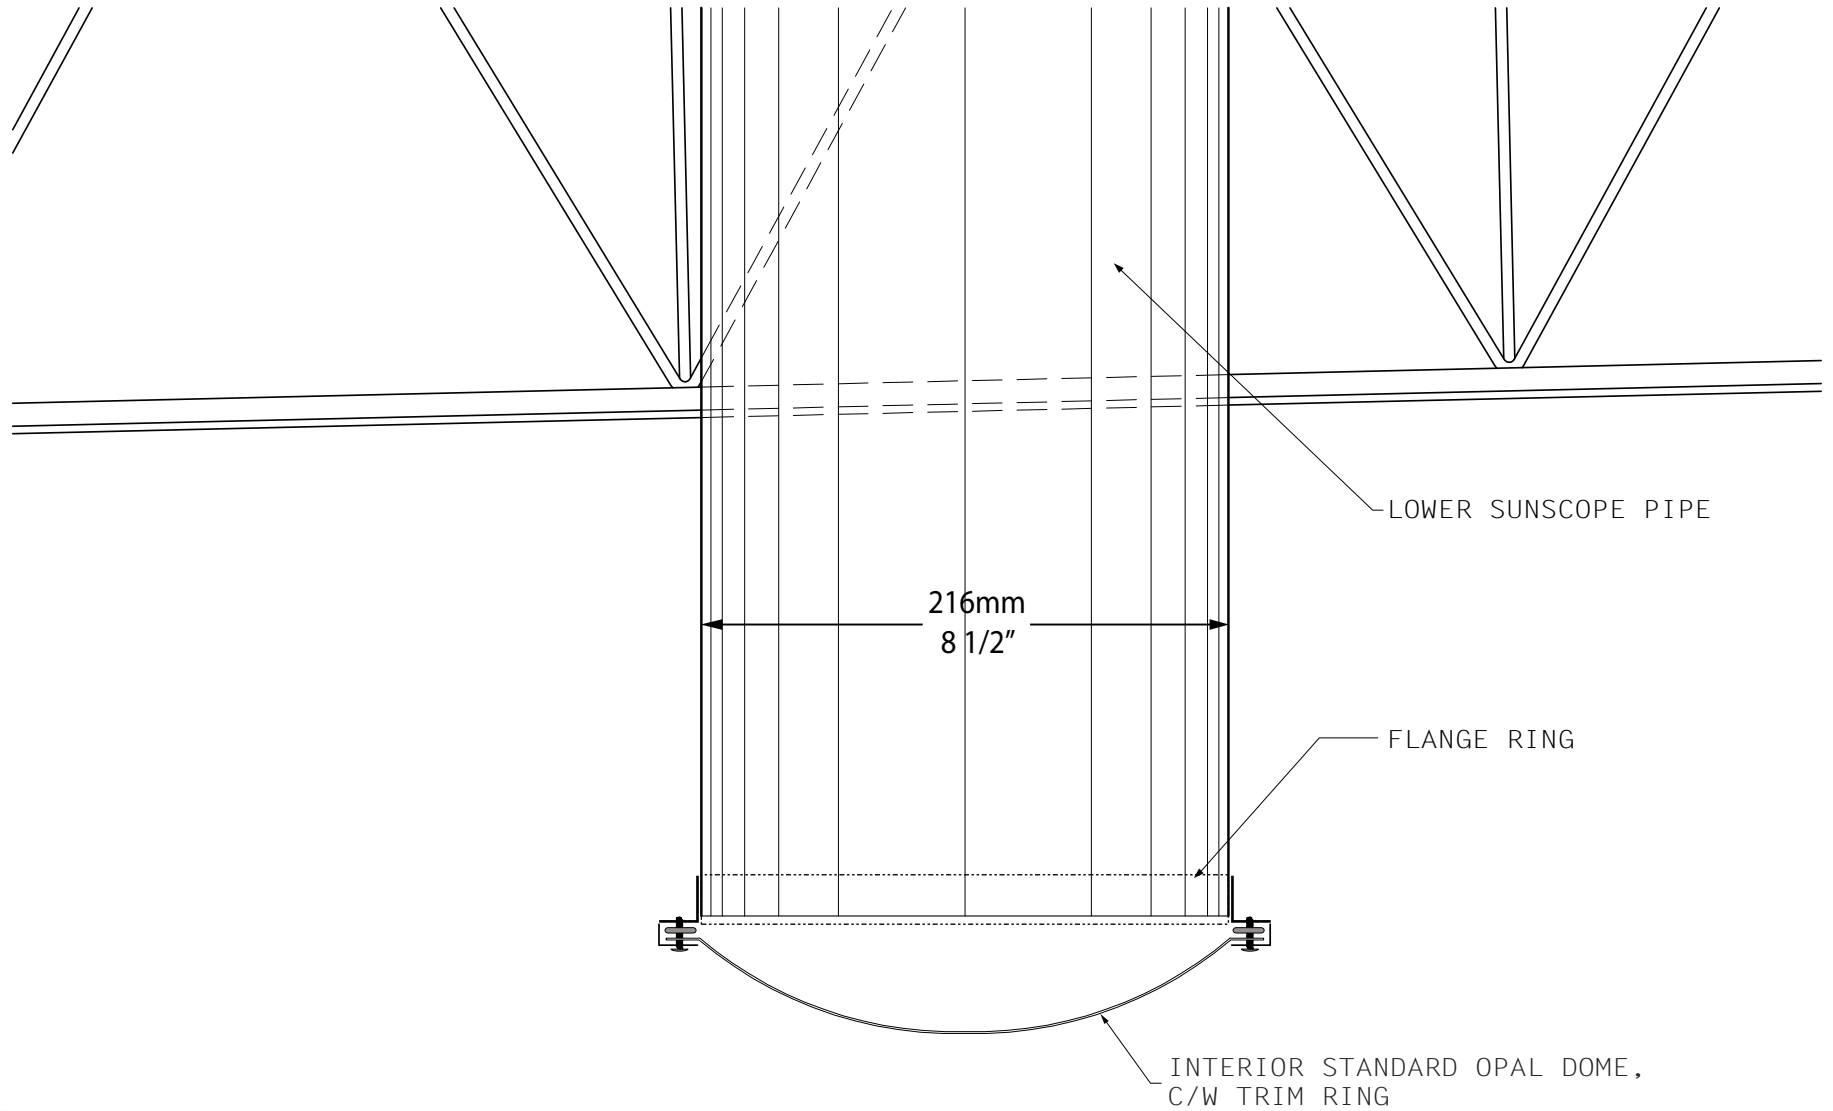

*Prior to construction, check with all local building authorities and check building codes for compliance.

SKY-TECH SKY-LIGHTS

Do Not Scale