


## Standard SunScope™ Unit 21" STANDARD ROOF

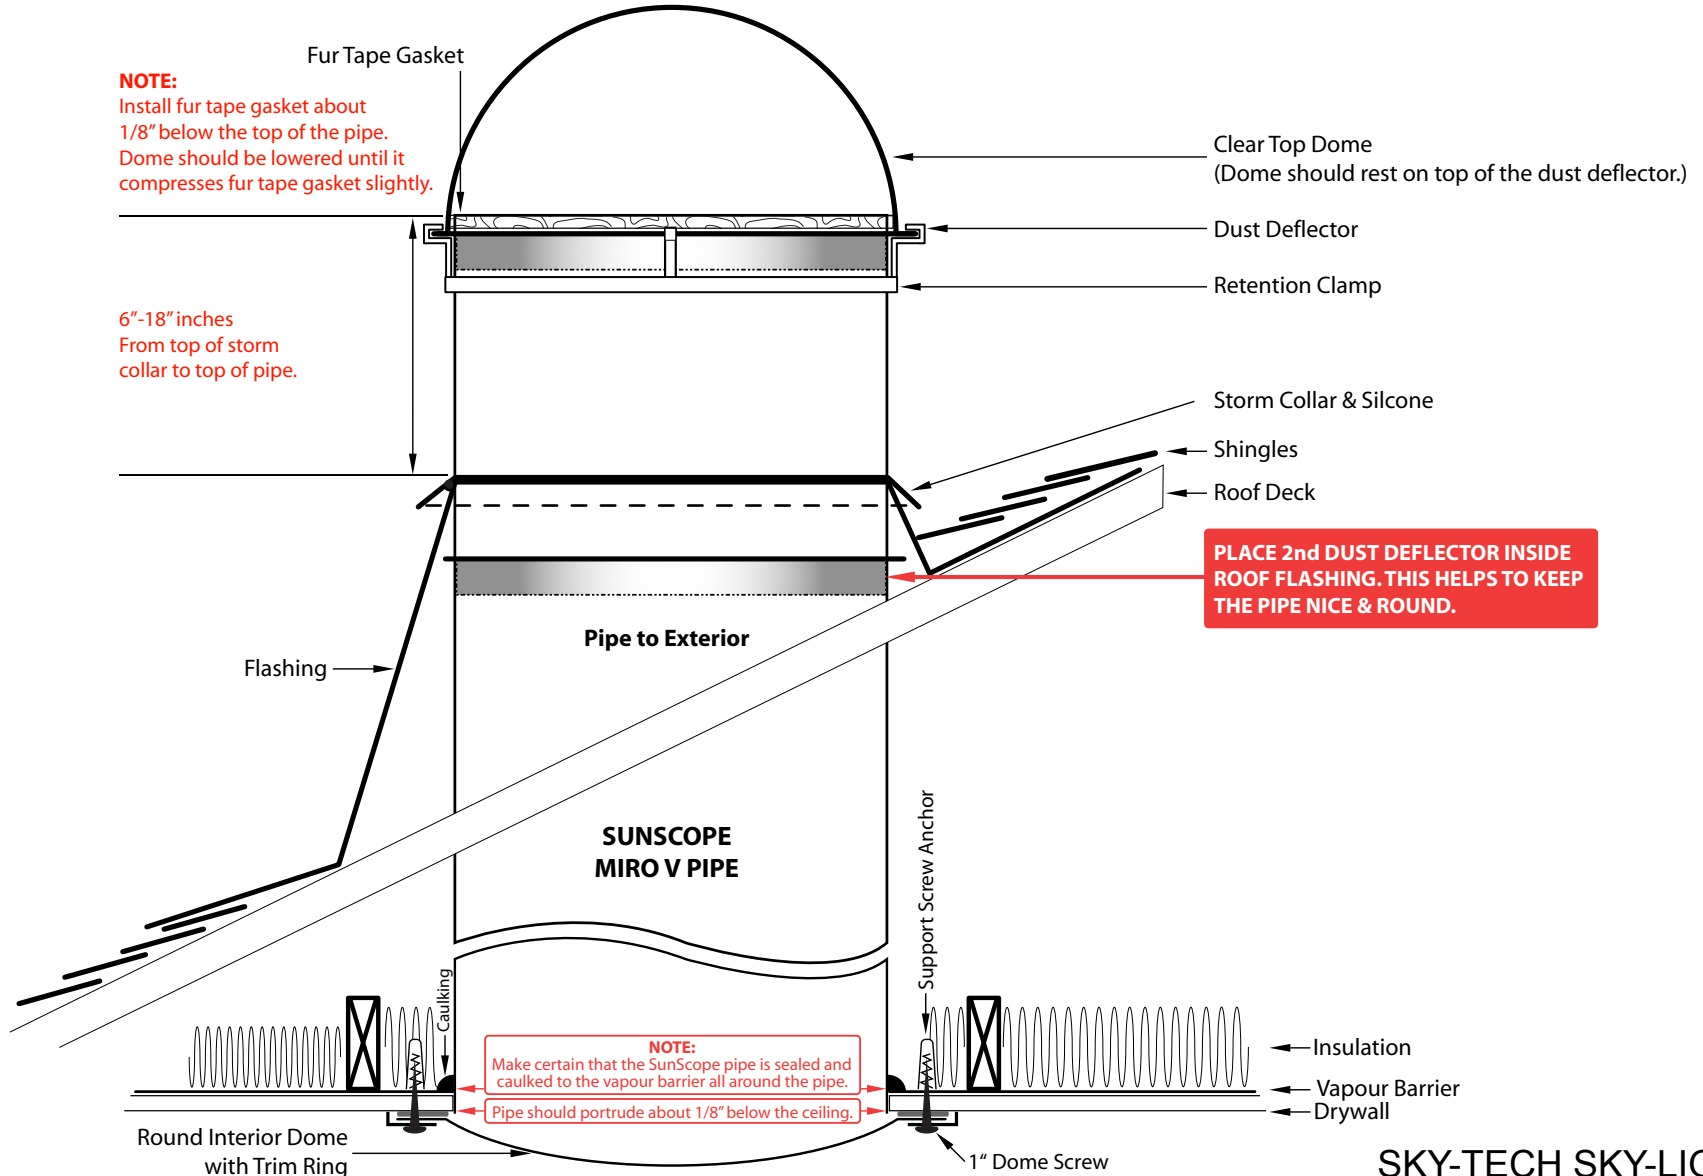

\*Prior to construction, check with all local building authorities and check building codes for compliance.

SKY-TECH SKY-LIGHTS

Do Not Scale

