

SKY-TECH™


MANUFACTURER OF
SUNSCOPE™
Natural Light Systems

S K Y - L I G H T S

"PROUDLY CANADIAN"

11503 - 160 Street Edmonton, Alberta, Canada T5M 3V9 1.800.449.0644

Standard SunScope™ Unit STANDARD ROOF to VAULTED CEILING

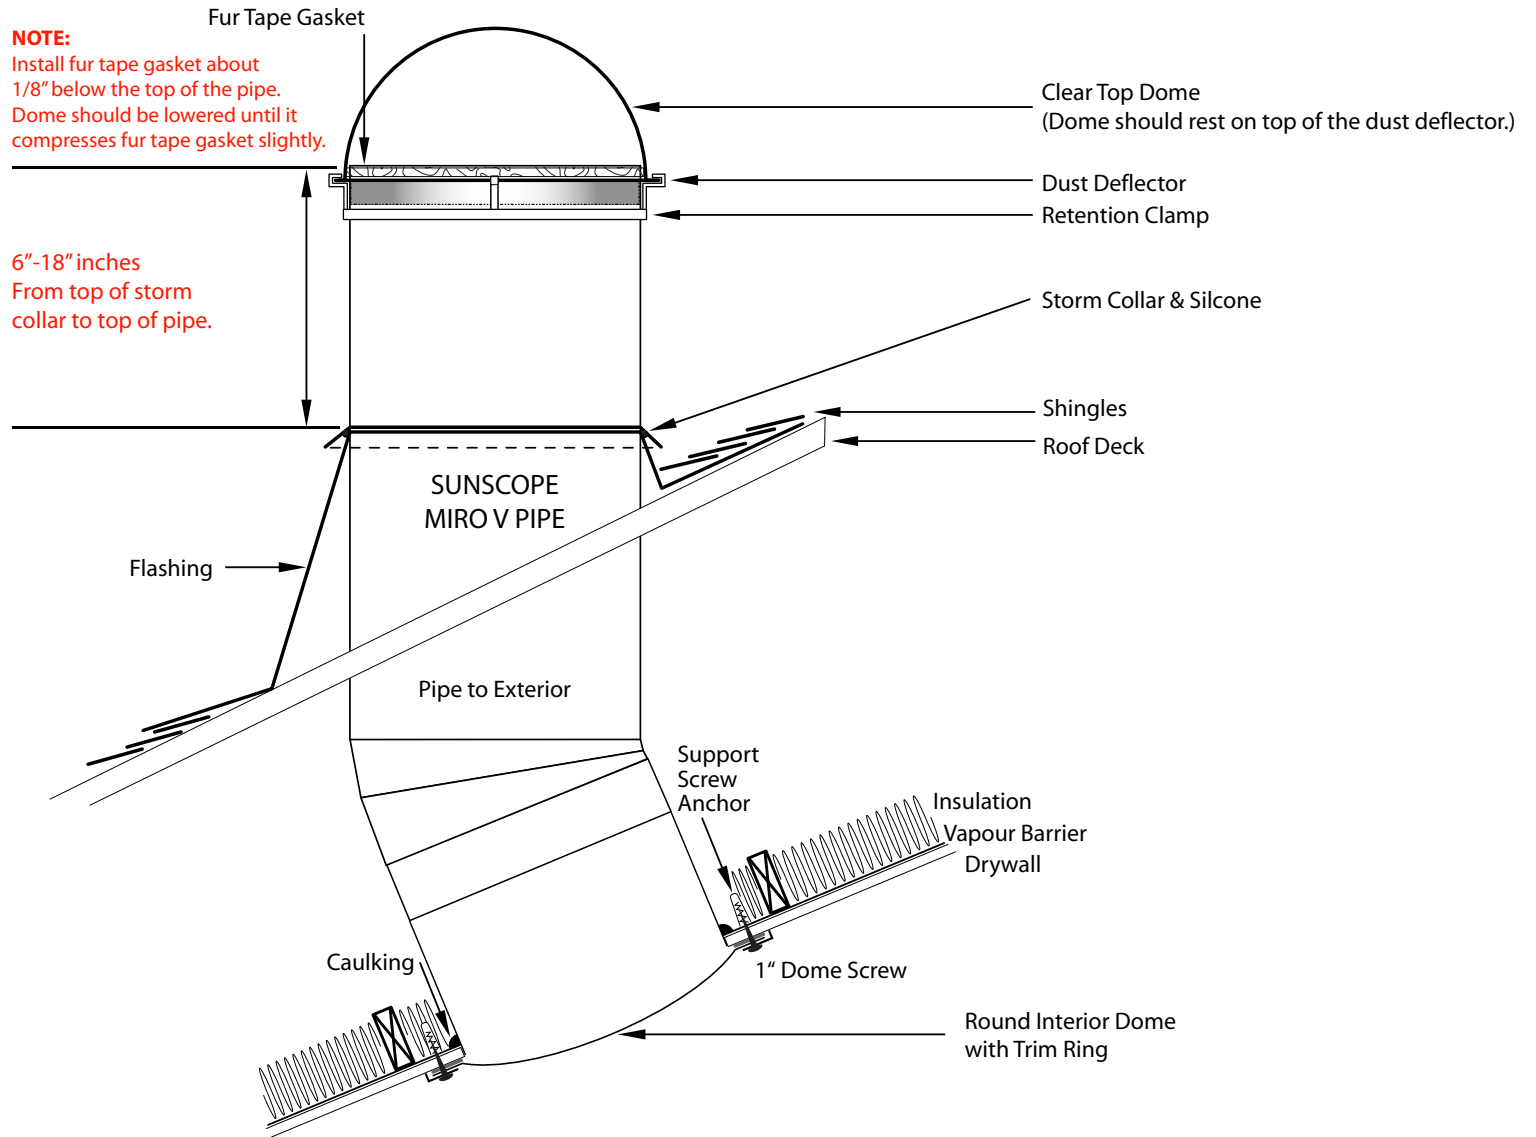

*Prior to construction, check with all local building authorities and check building codes for compliance.

SKY-TECH SKY-LIGHTS

Do Not Scale