

# SKY-TECH™


MANUFACTURER OF  
**SUNSCOPE™**  
Natural Light Systems

## 21" DIAMOND DOME & FLASHING PLATES

S K Y - L I G H T S

"PROUDLY CANADIAN"

11503 - 160 Street Edmonton, Alberta, Canada T5M 3V9 1.800.449.0644

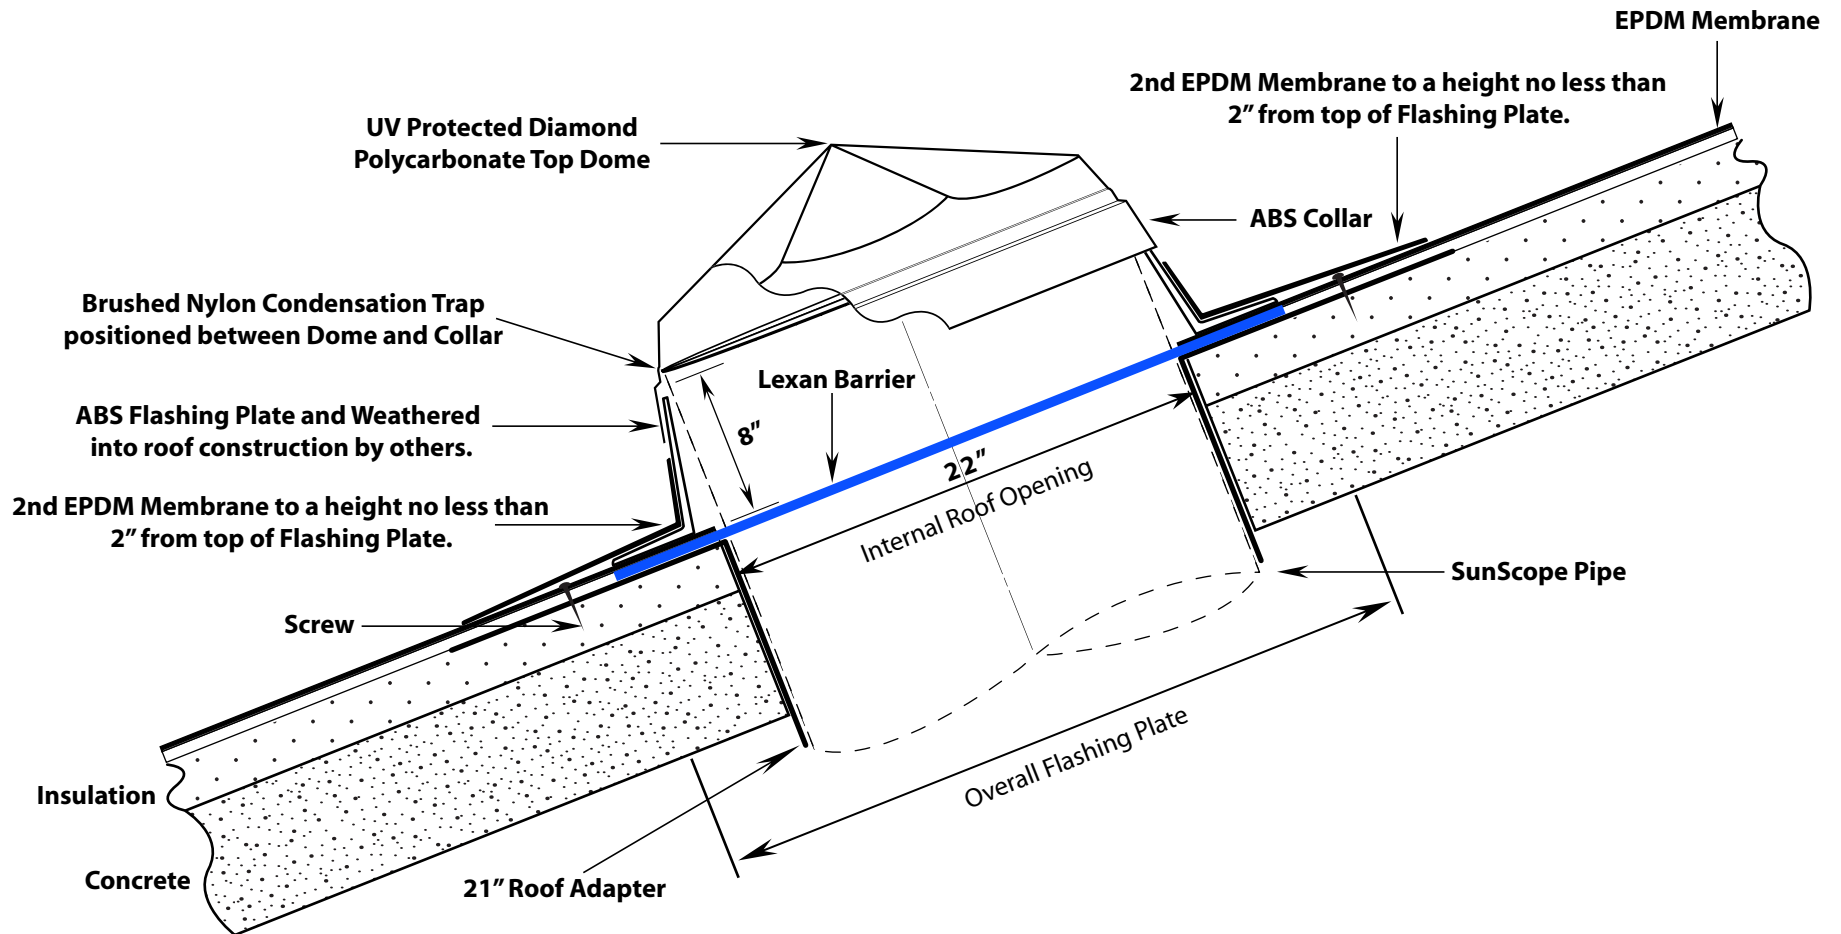

\*Prior to construction, check with all local building authorities and check building codes for compliance.

SKY-TECH SKY-LIGHTS

Do Not Scale